


### CARPET FLOOR DESIGN C

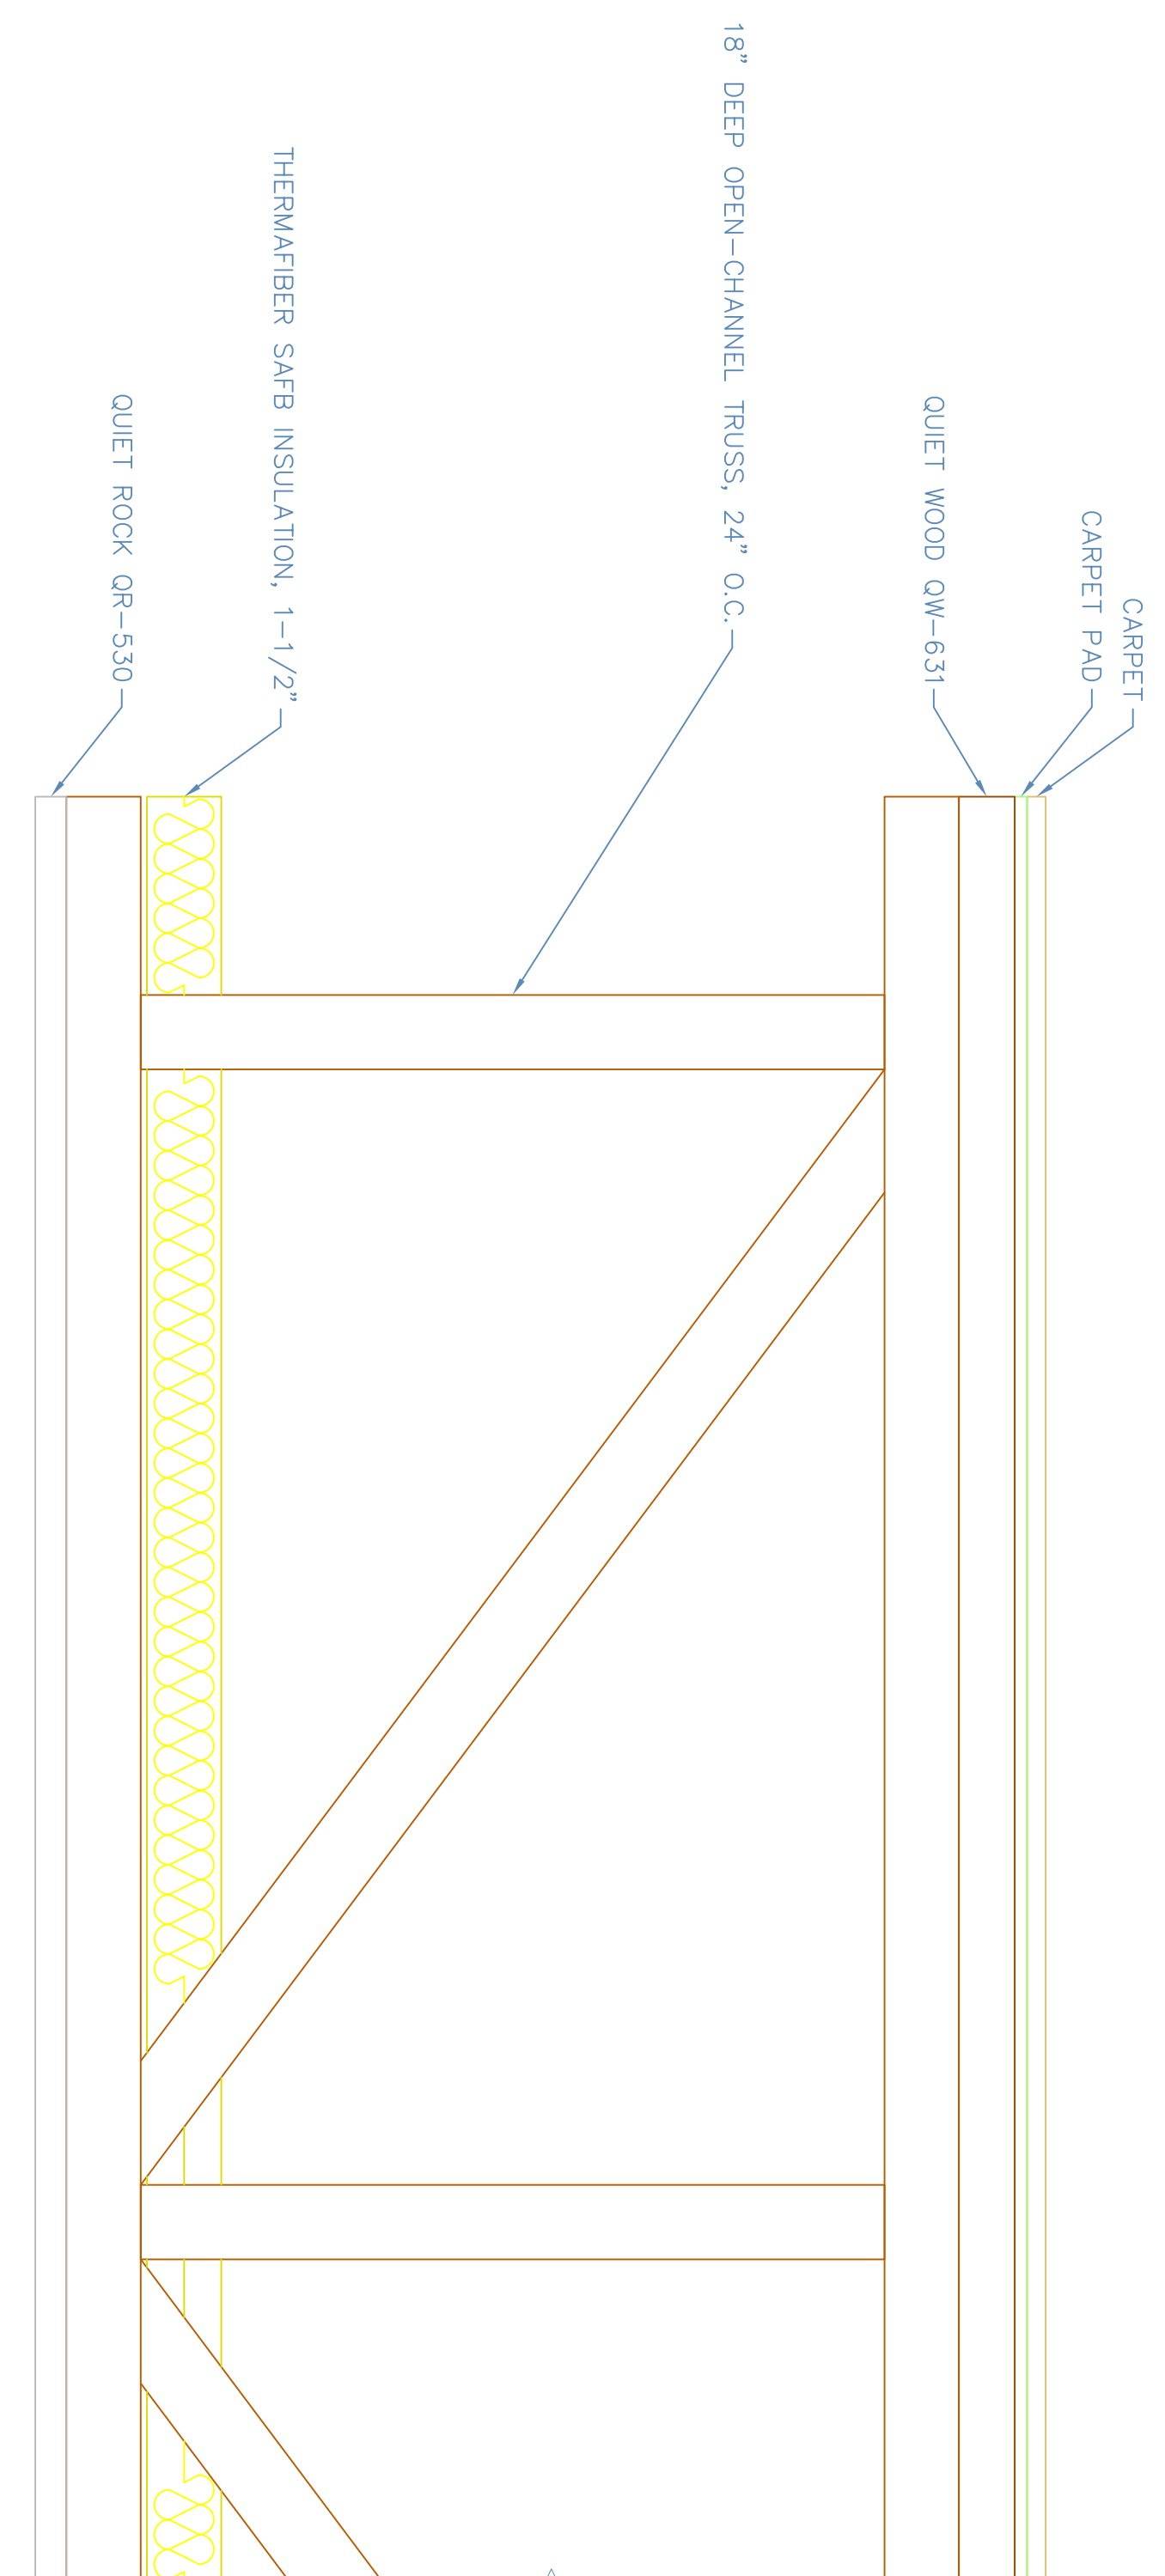

### HARDWOOD FLOOR DESIGN A

